

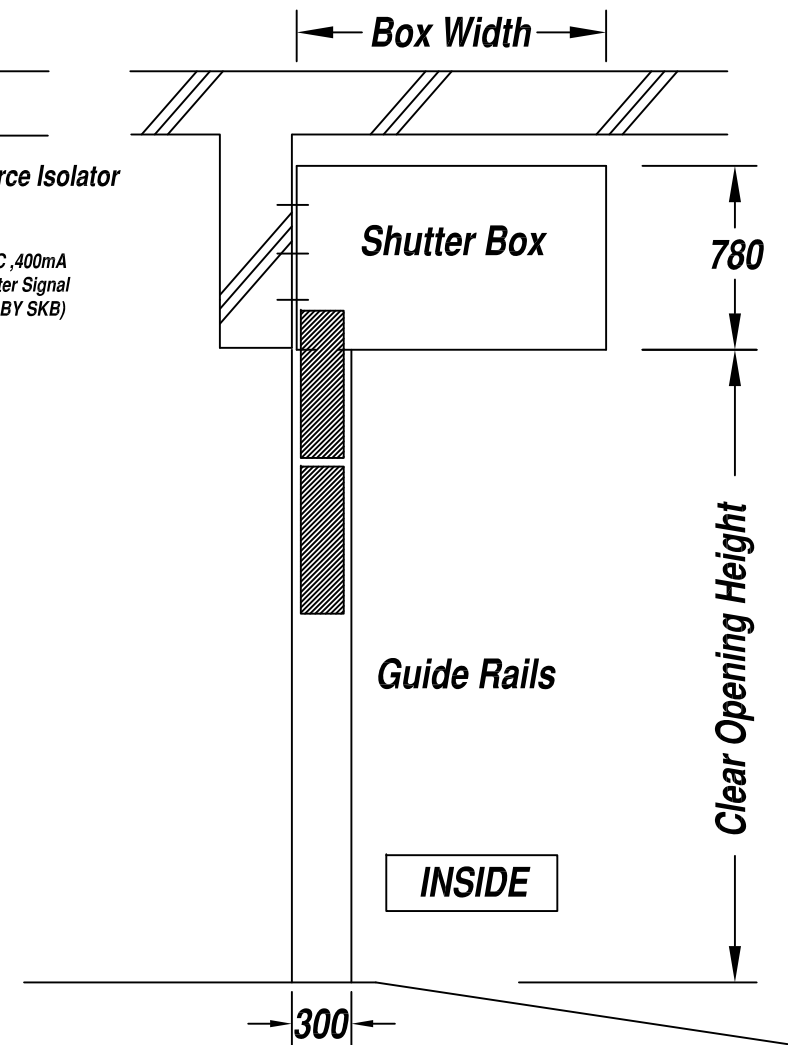



**INDOOR INSTALLATION
STANDARD DIMENSIONS**

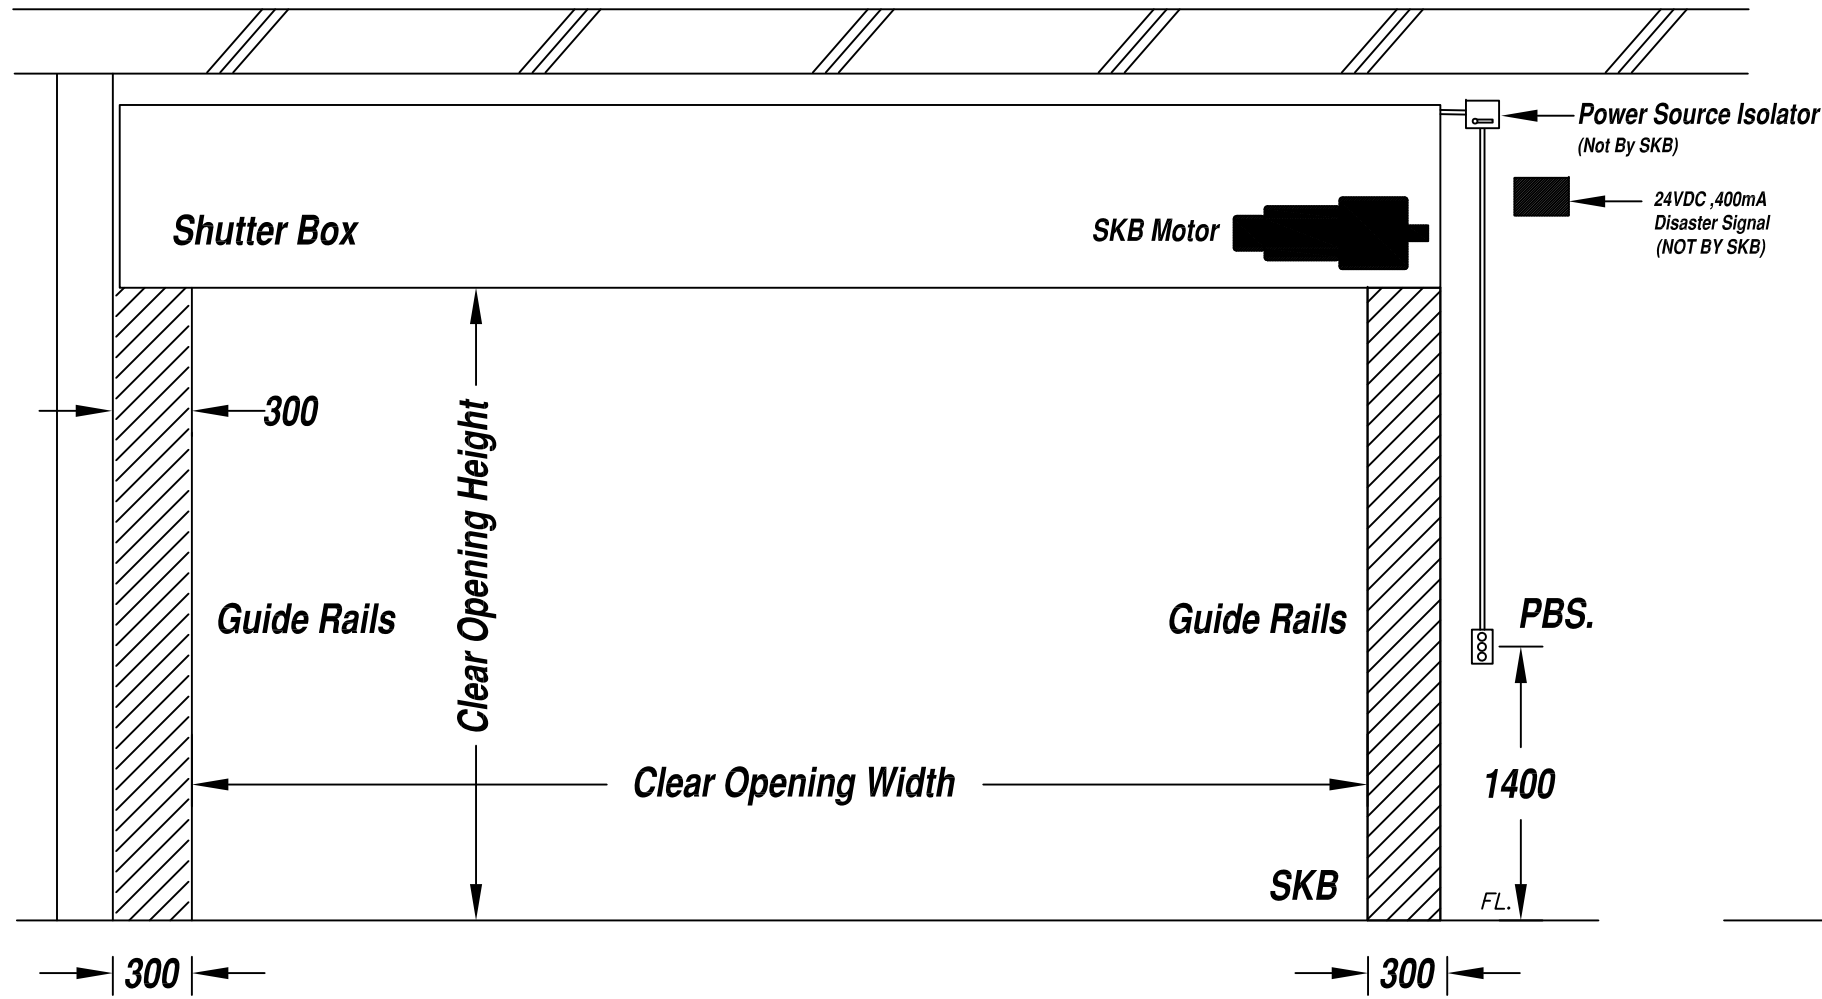

Section view

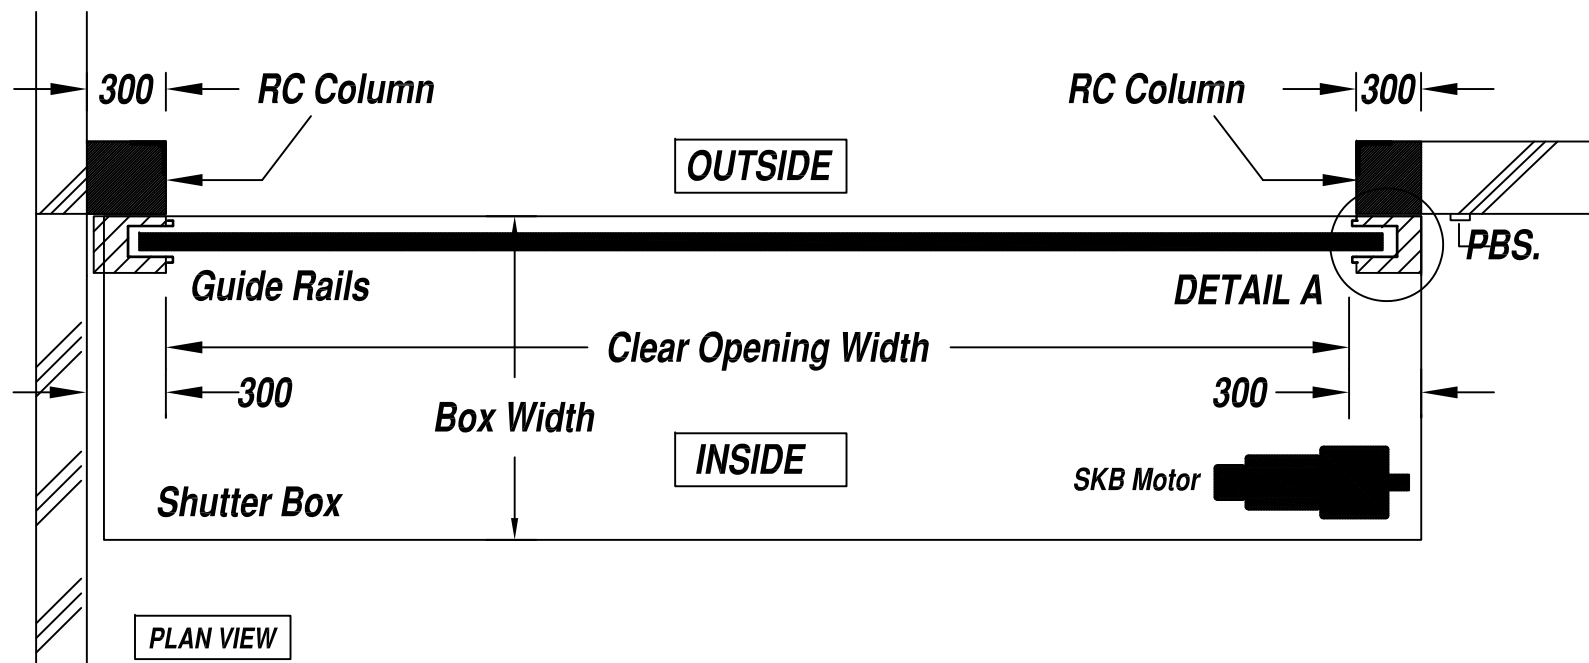

PLAN VIEW

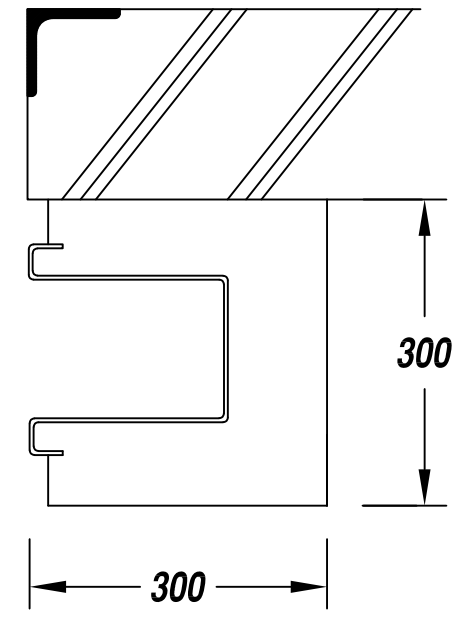

PLAN VIEW DETAIL A